


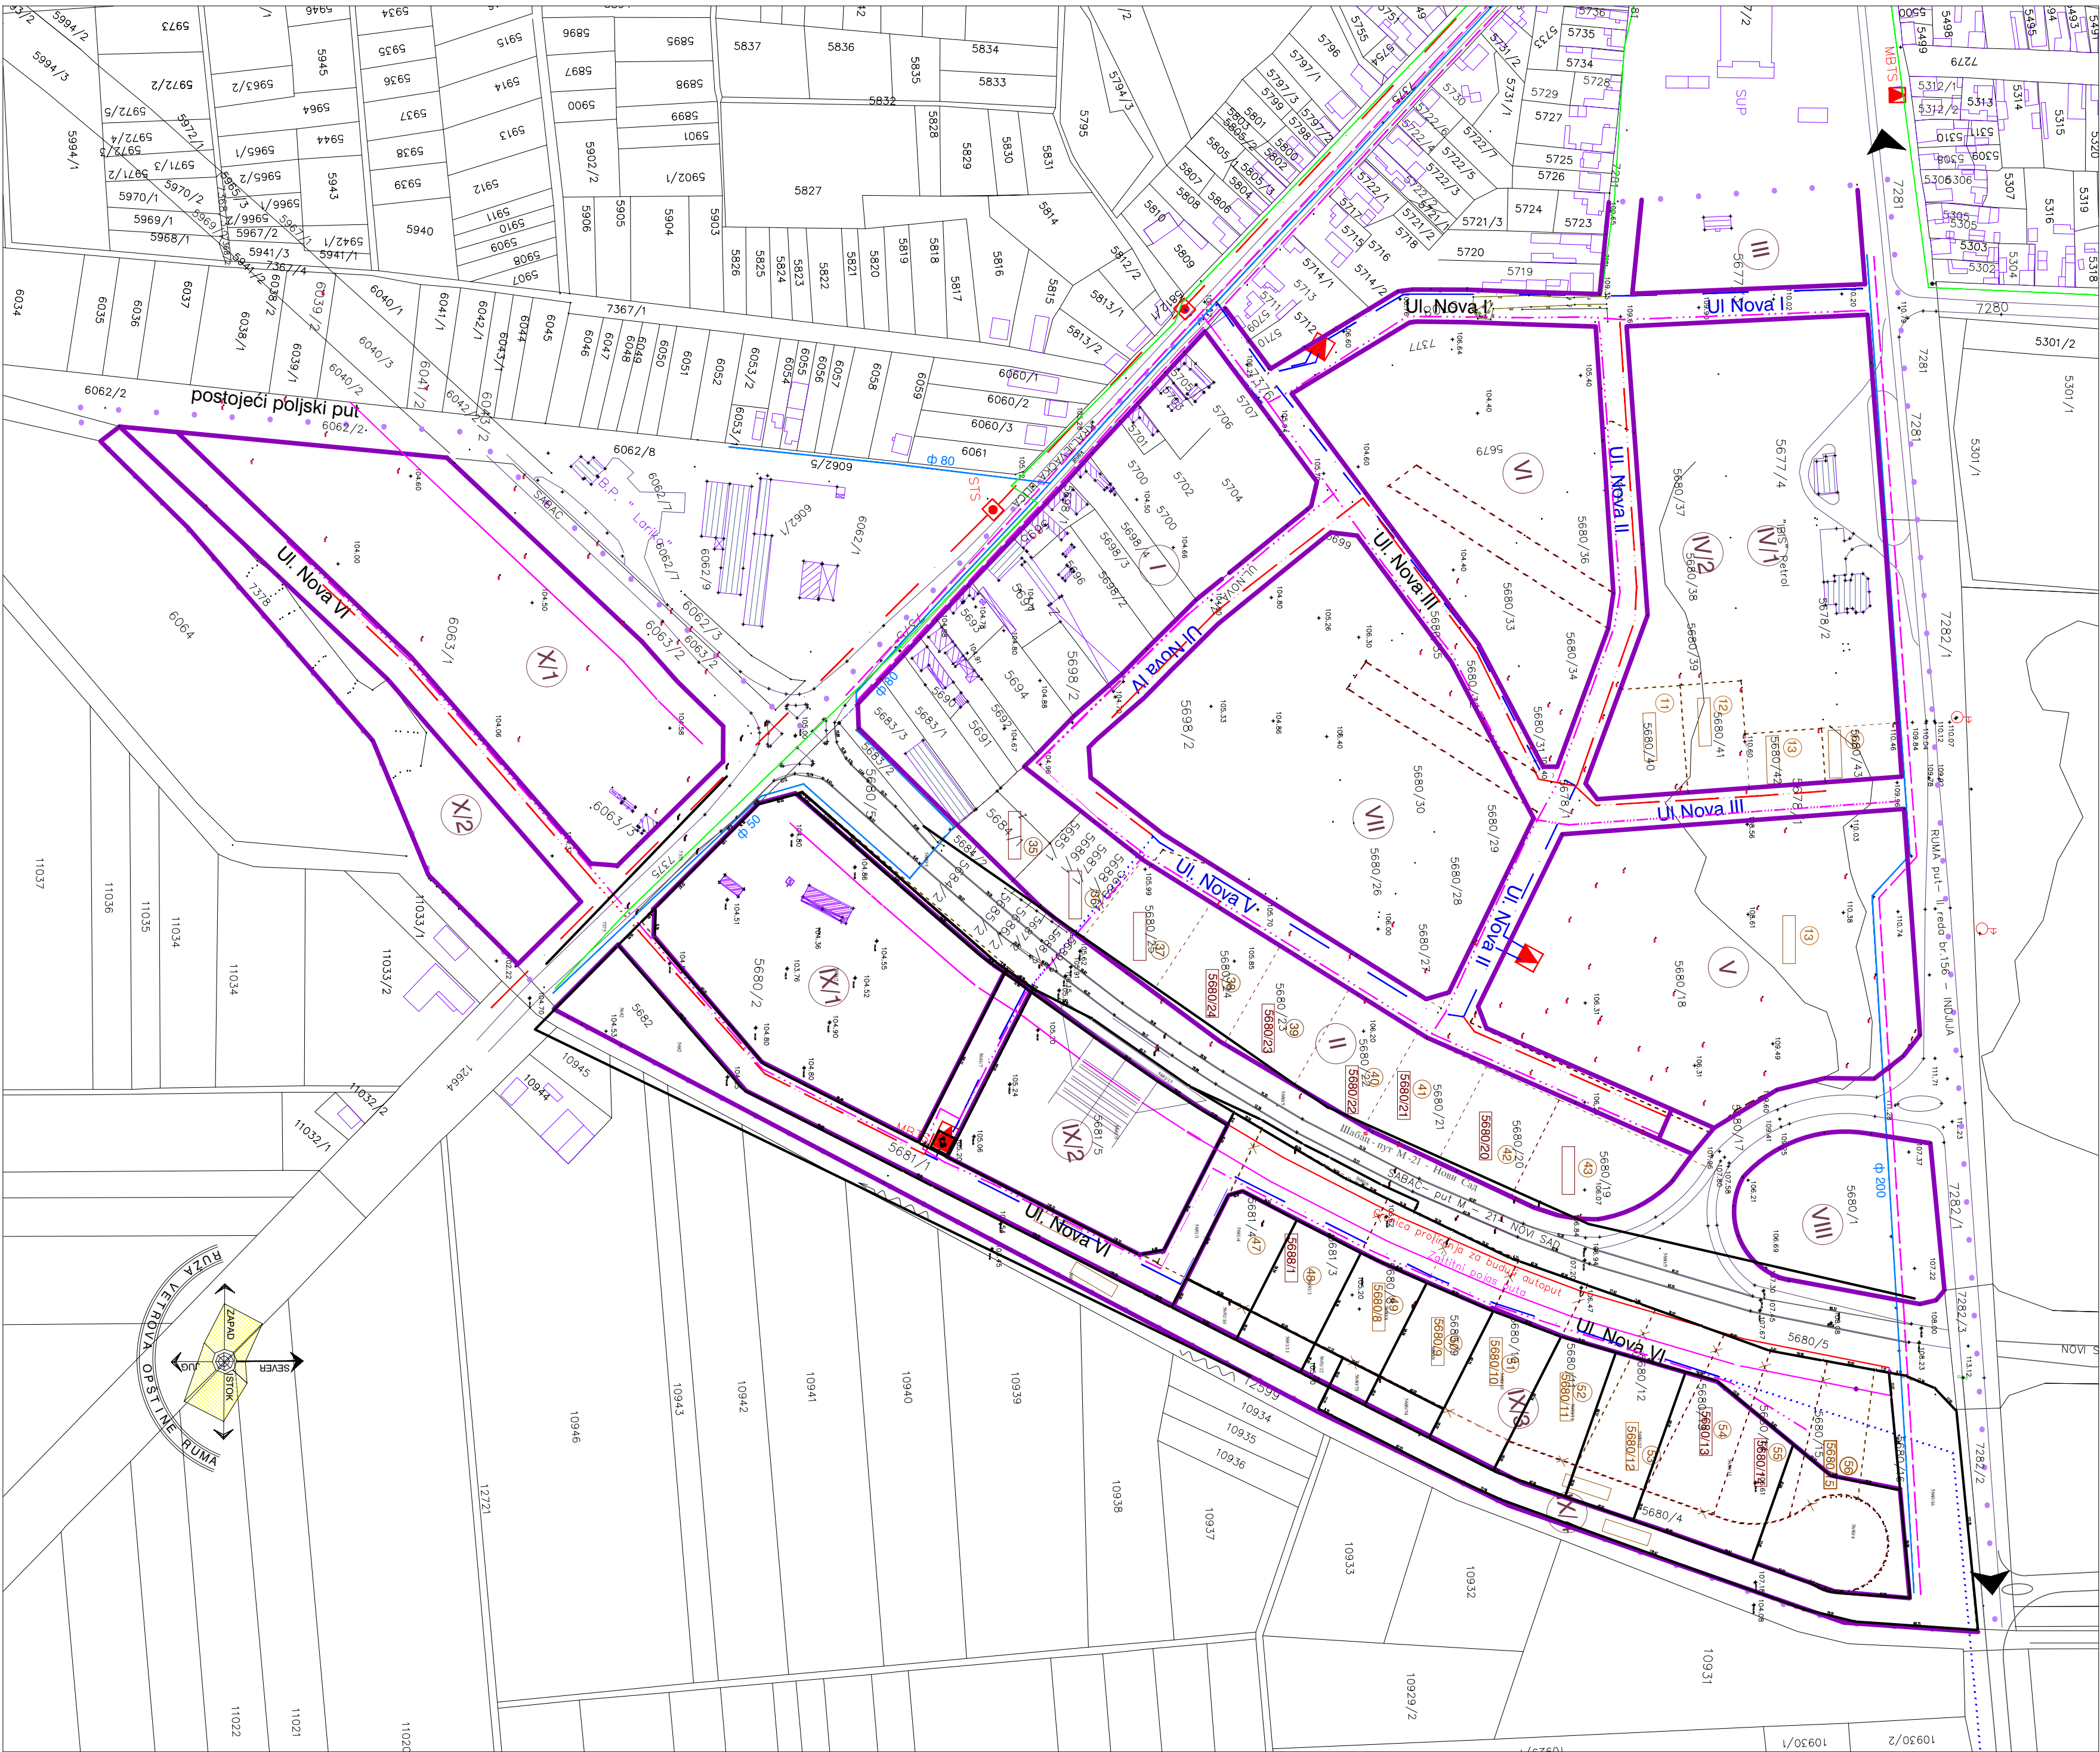


PLAN DETALJNE REGULACIJE
„ISTOČNA RADNA ZONA,, U RUMI

NAZIV LISTA : PLANIRANO STANJE
INFRASTRUKTURA :
ELEKTRO I TT MREŽA

BROJ LISTA : 2/5

R - 1 : 2500

INVESTITOR :
JP ZA GRAĐEVINSKO ZEMLJIŠTE
I PUTEVE OPŠTINE RUMA

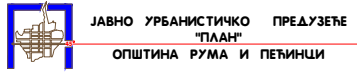IZRAĐIVAČ :

NOSILAC IZRADE:
D. FILIPOVIĆ
DIPL. ING. GRAD.

- OZNAKE :
- POSTOJEĆA INFRASTRUKTURA :



TT (podzemna) instalacija



Vodovod



VN nadzemni vod



Stubna trafo-stanica



Montažno betonska trafo-stanica



Semafor
- PLANIRANA INFRASTRUKTURA :



Planirani VN podzemni vod



Planirani NN nadzemni vod



Planirani Mešoviti vod



Planirana Telefonska mreža
- ELEMENTI REGULACIJE :



Proširenje za budući autoput



Obavezan zaštitni pojas



Broj prostorne celine/broj podceline



Regulaciona linija



Građevinska linija